

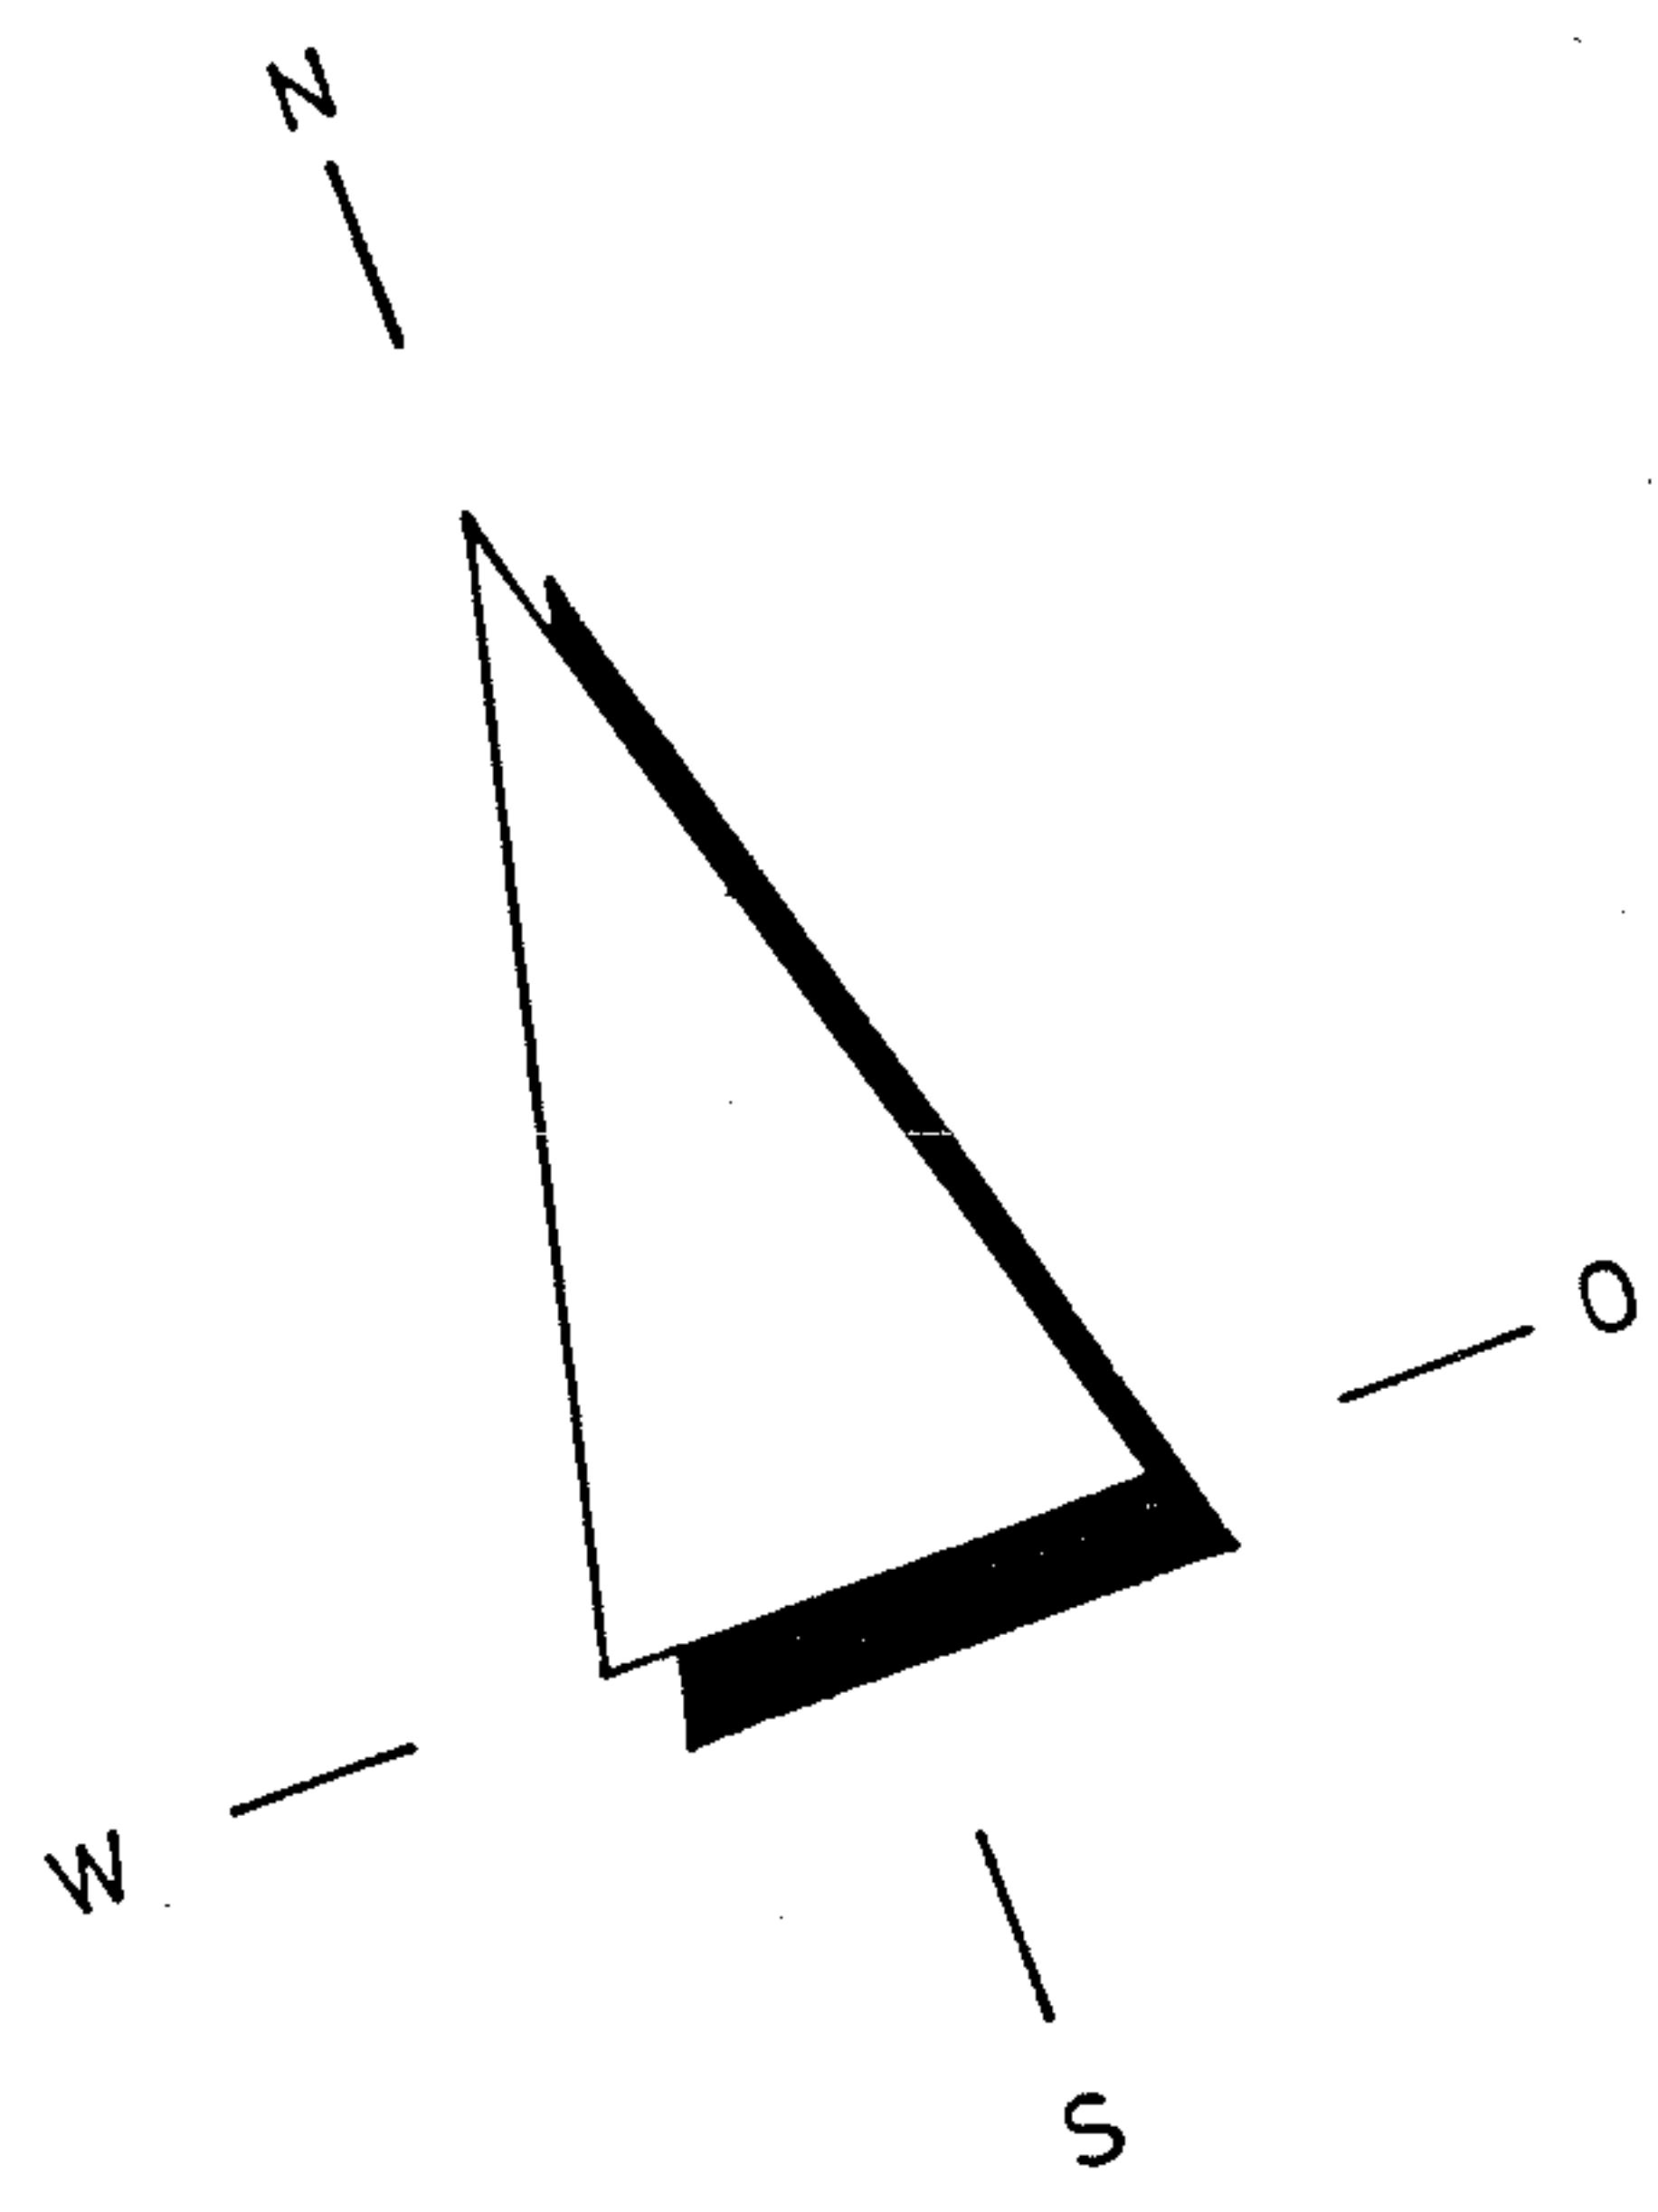


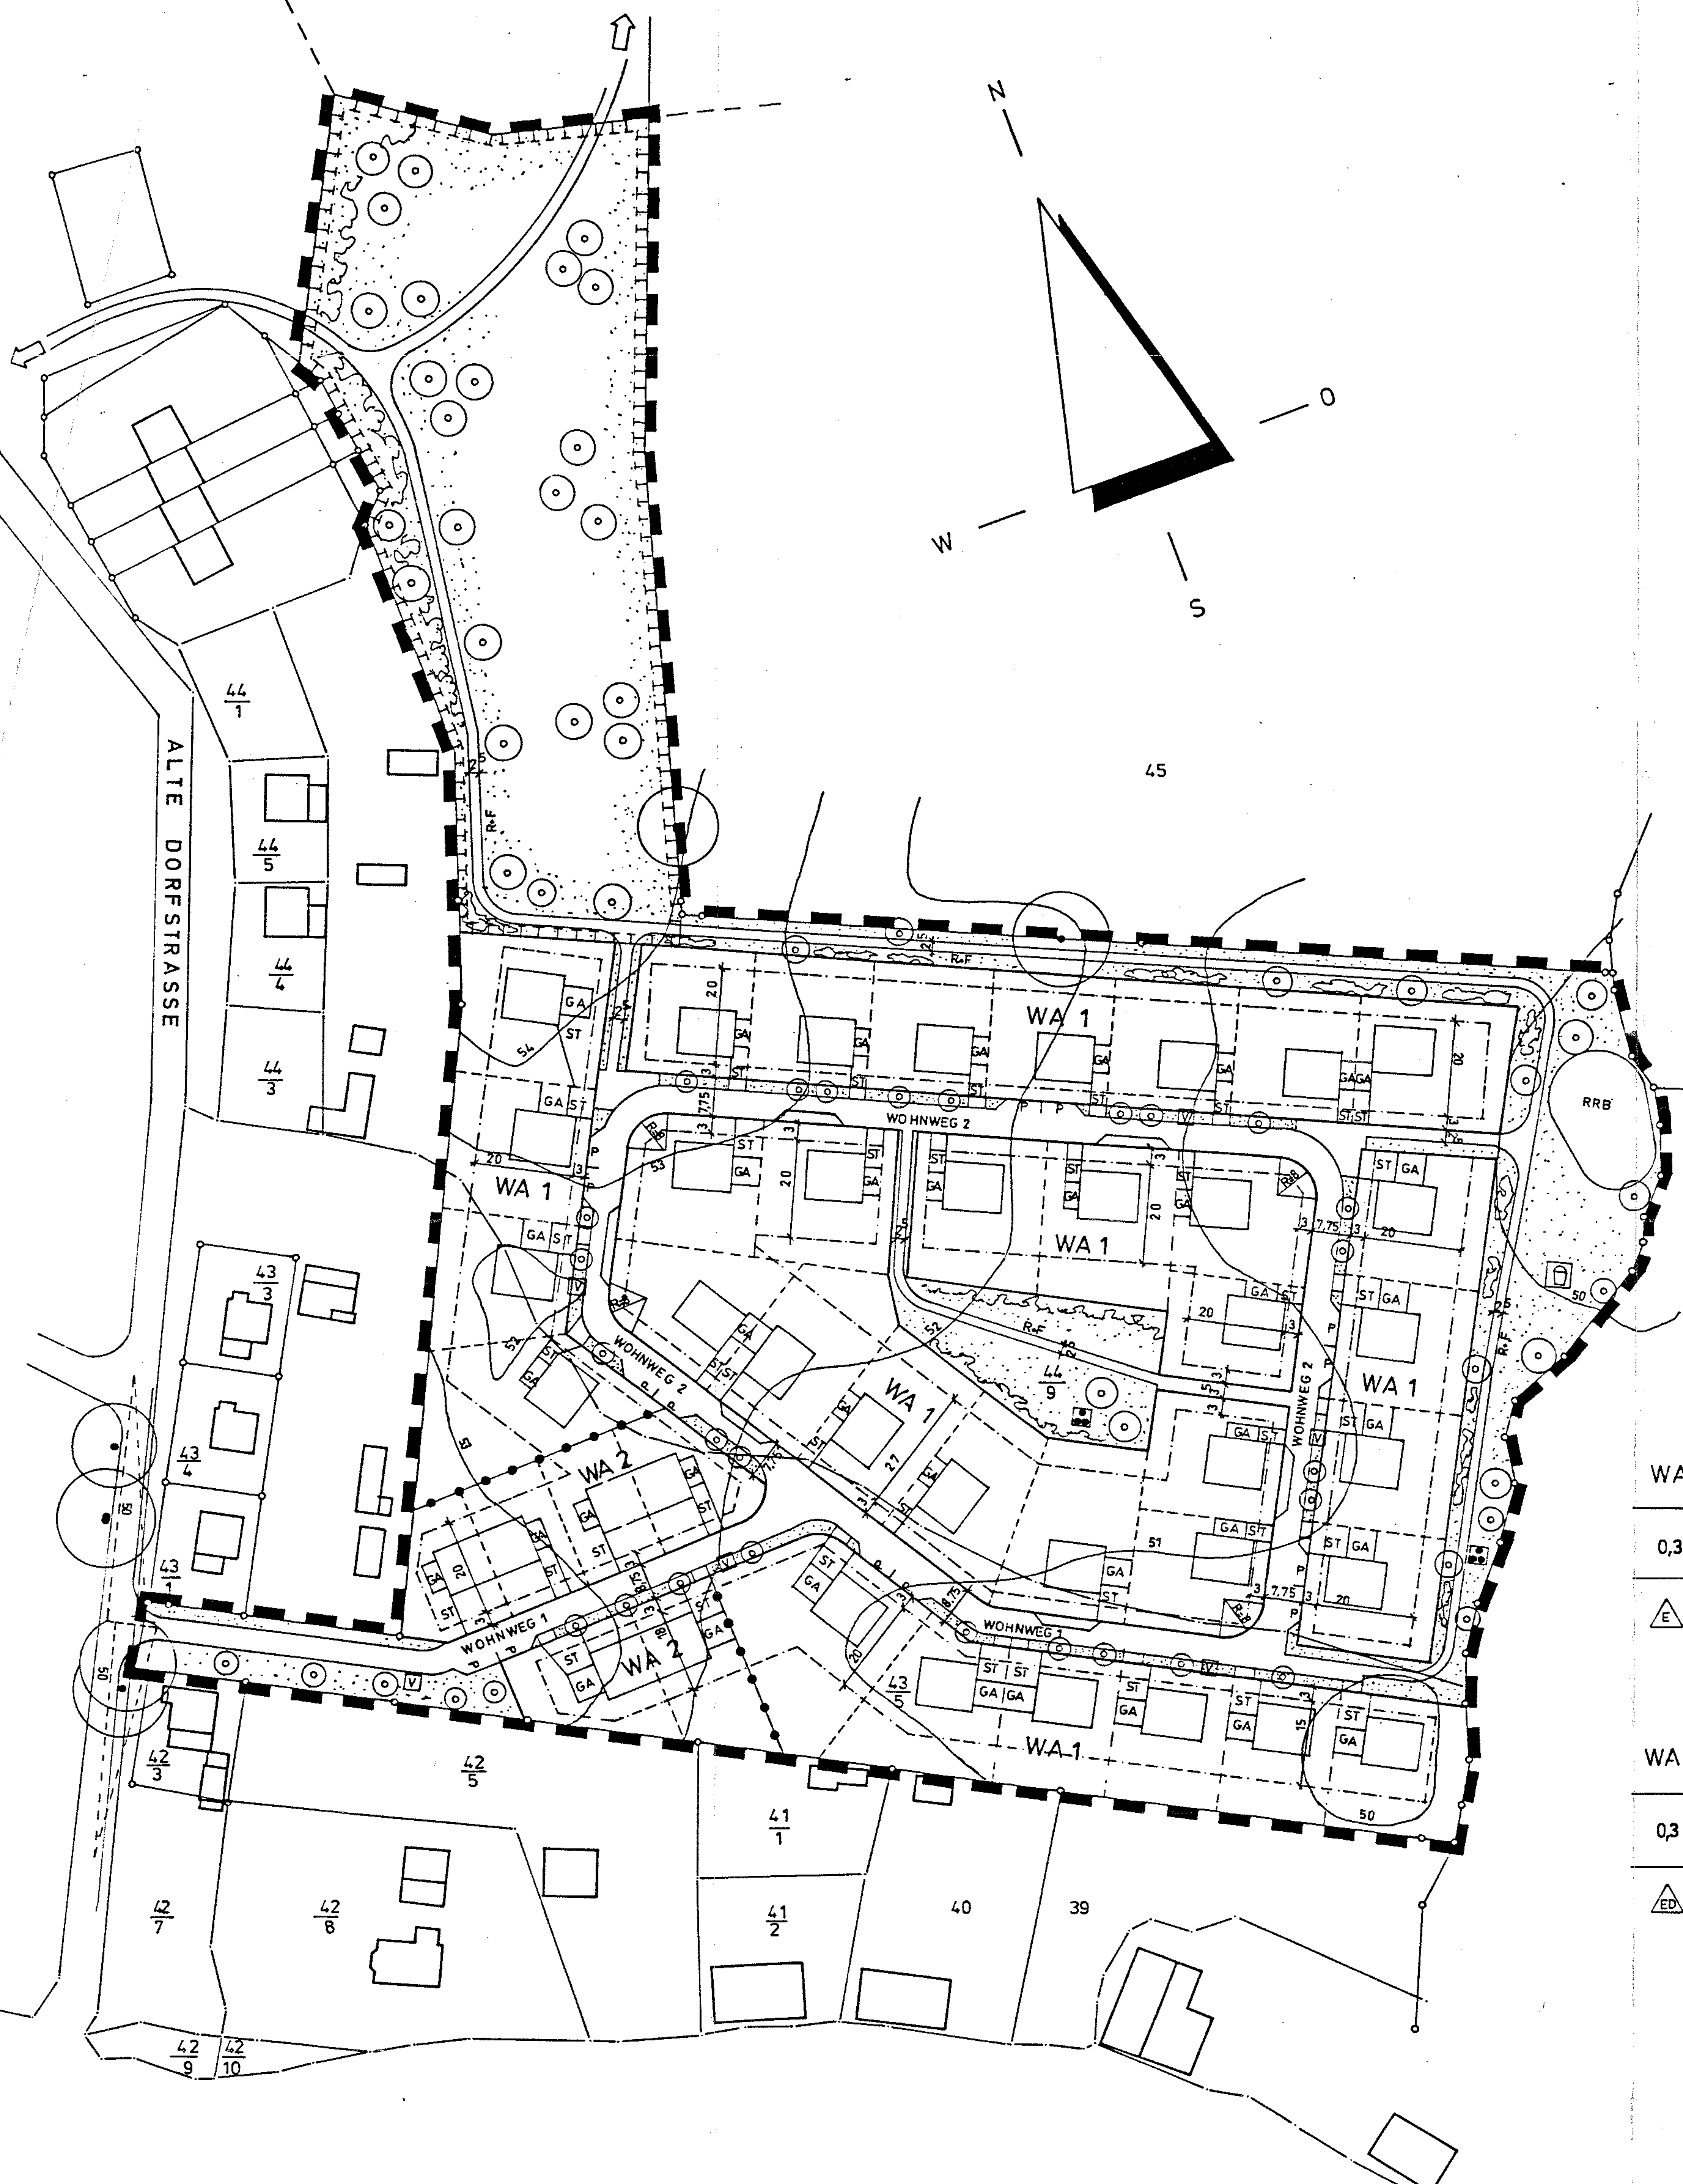

M 1:1000

ALTE DORFSTRASSE

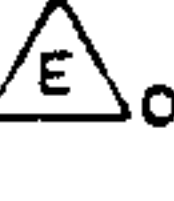

WA1	
0,3	
	
WA2	
0,3	
	