

PLANZEICHENERKLÄRUNG
FESTSETZUNGEN


Table with 5 columns: Symbol, Description, and Reference. Includes symbols for building types, green spaces, and technical specifications.

Table with 2 columns: Symbol, Description. Includes symbols for 'VACHRICHTLICHE ÜBERNAHME' and 'DARSTELLUNGEN OHNE NORMENCHARAKTER'.



SATZUNG DER STADT SCHWERIN ÜBER DEN BEBAUUNGSPLAN NR. 1091.01


GEBIET: MARGARETHOF
SÜDWESTLICH DER GREVESMÜHLENER STR., NÖRDLICH DER BAHNSTRECKE VON GADEBUSCH NACH SCHWERIN ÖSTLICH DER NEUEN TRASSE DES KIRSCHENHÖFER WEGES.

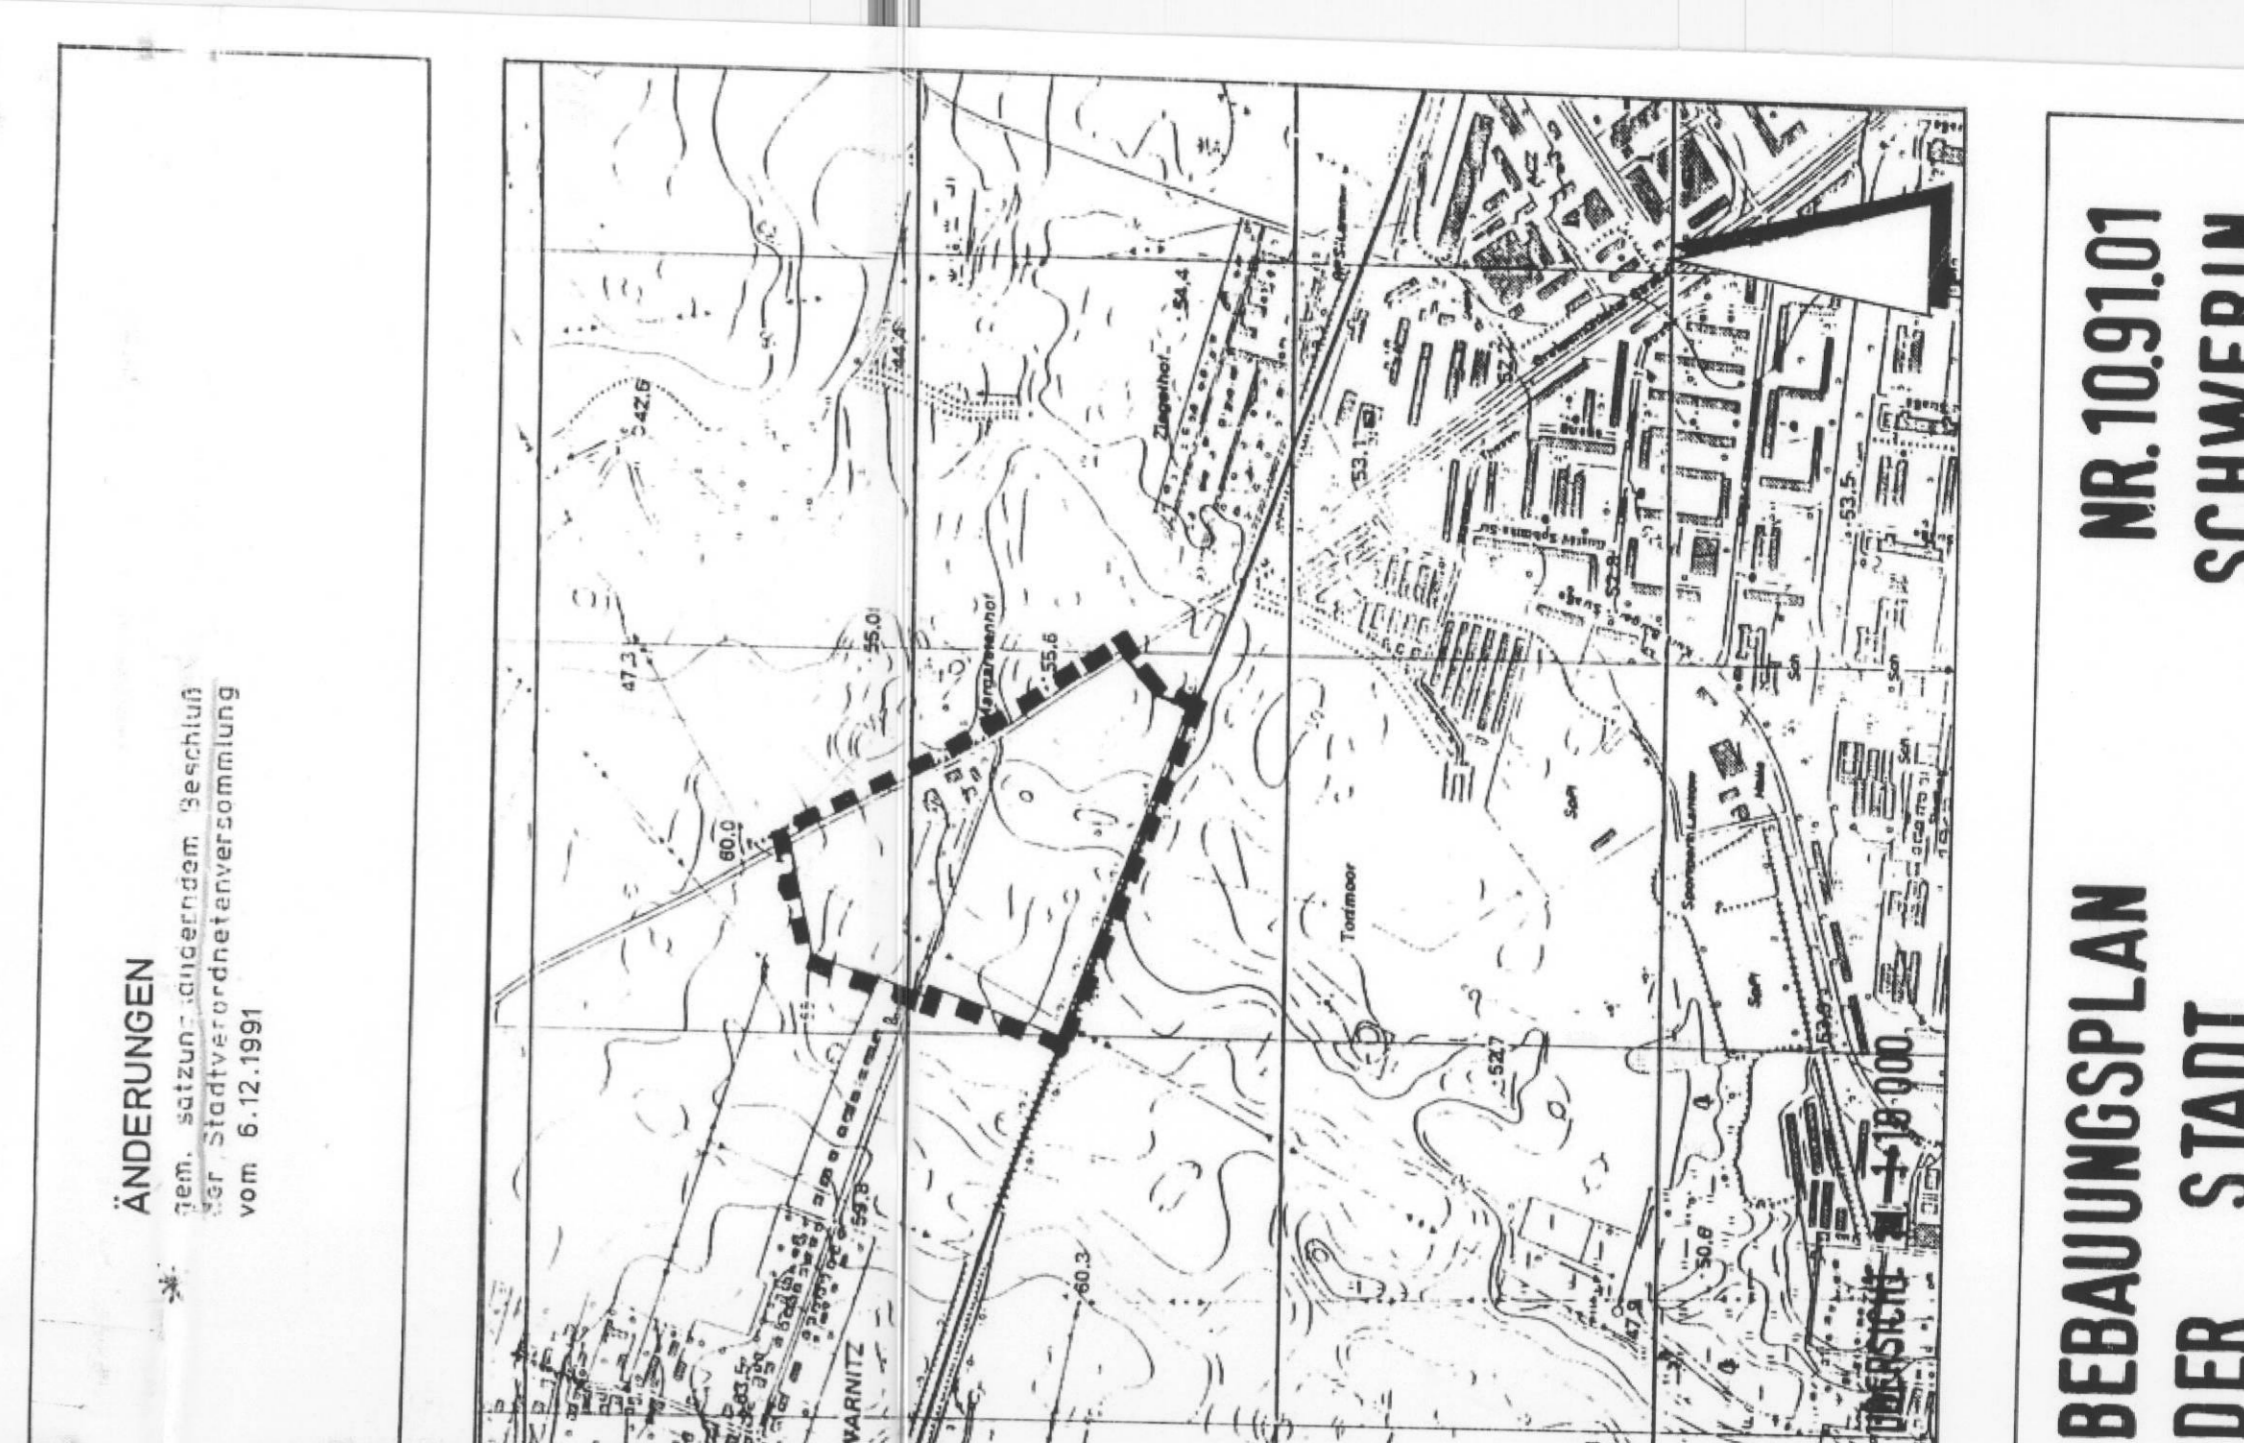

BEBAUUNGSPLAN DER STADT SCHWERIN
STAND: ORIGINALAUSFERTIGUNG

VERFAHRENSVERMERKE


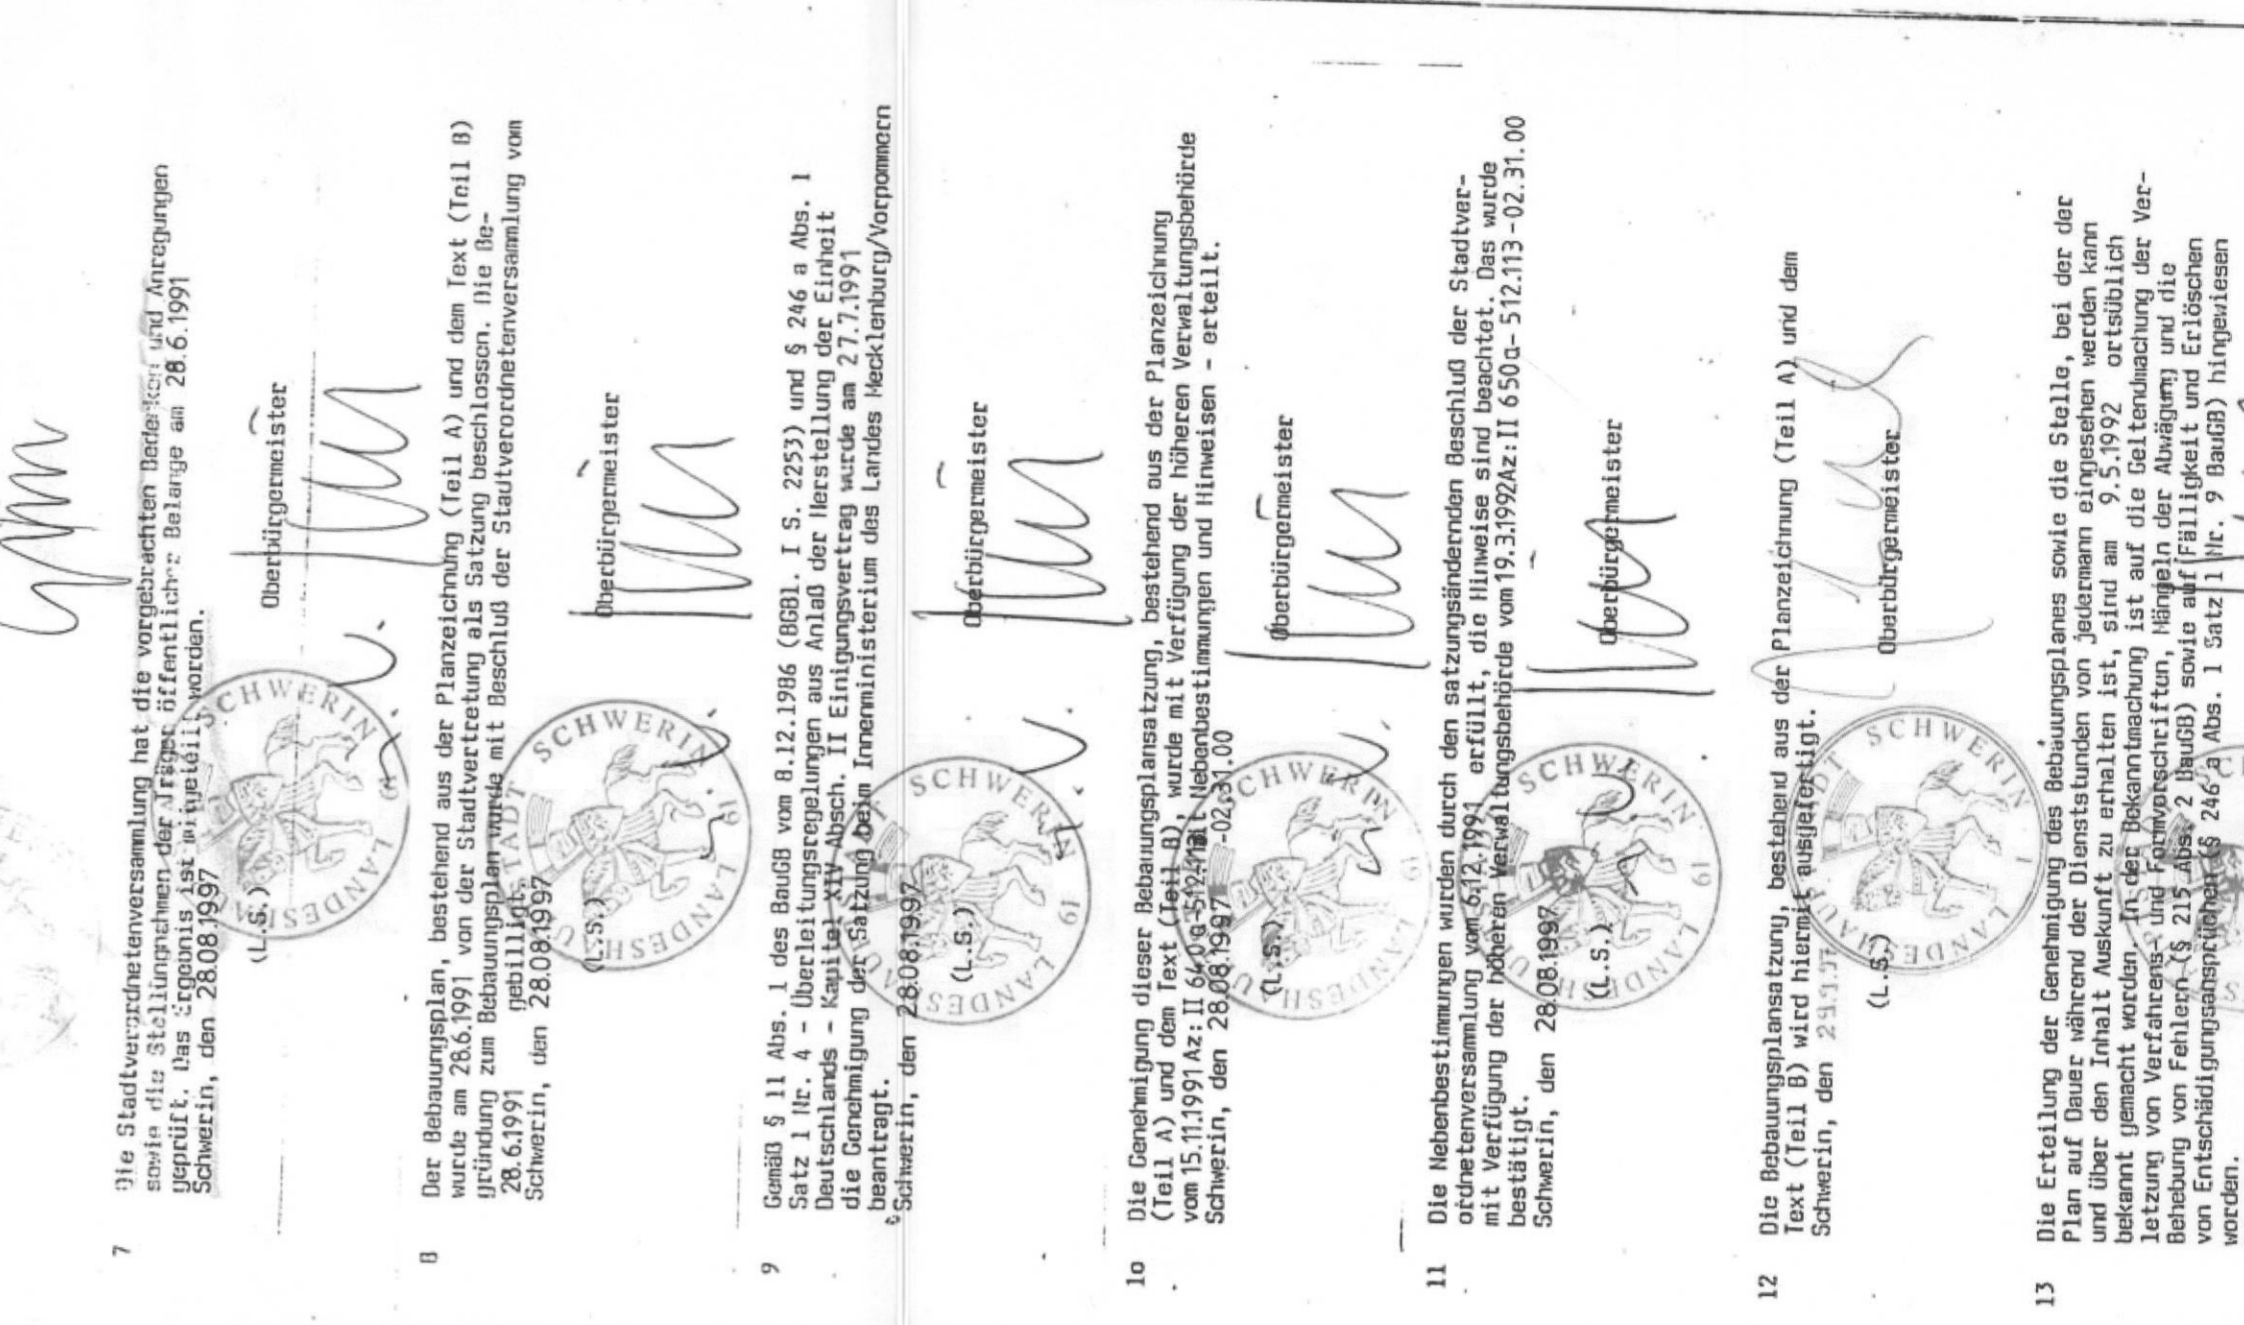

TEXT TEIL B




PLANZEICHENERKLÄRUNG
FESTSETZUNGEN

Table with 5 columns: Symbol, Description, and Reference. Includes symbols for building types, green spaces, and technical specifications.

Table with 2 columns: Symbol, Description. Includes symbols for 'VACHRICHTLICHE ÜBERNAHME' and 'DARSTELLUNGEN OHNE NORMENCHARAKTER'.

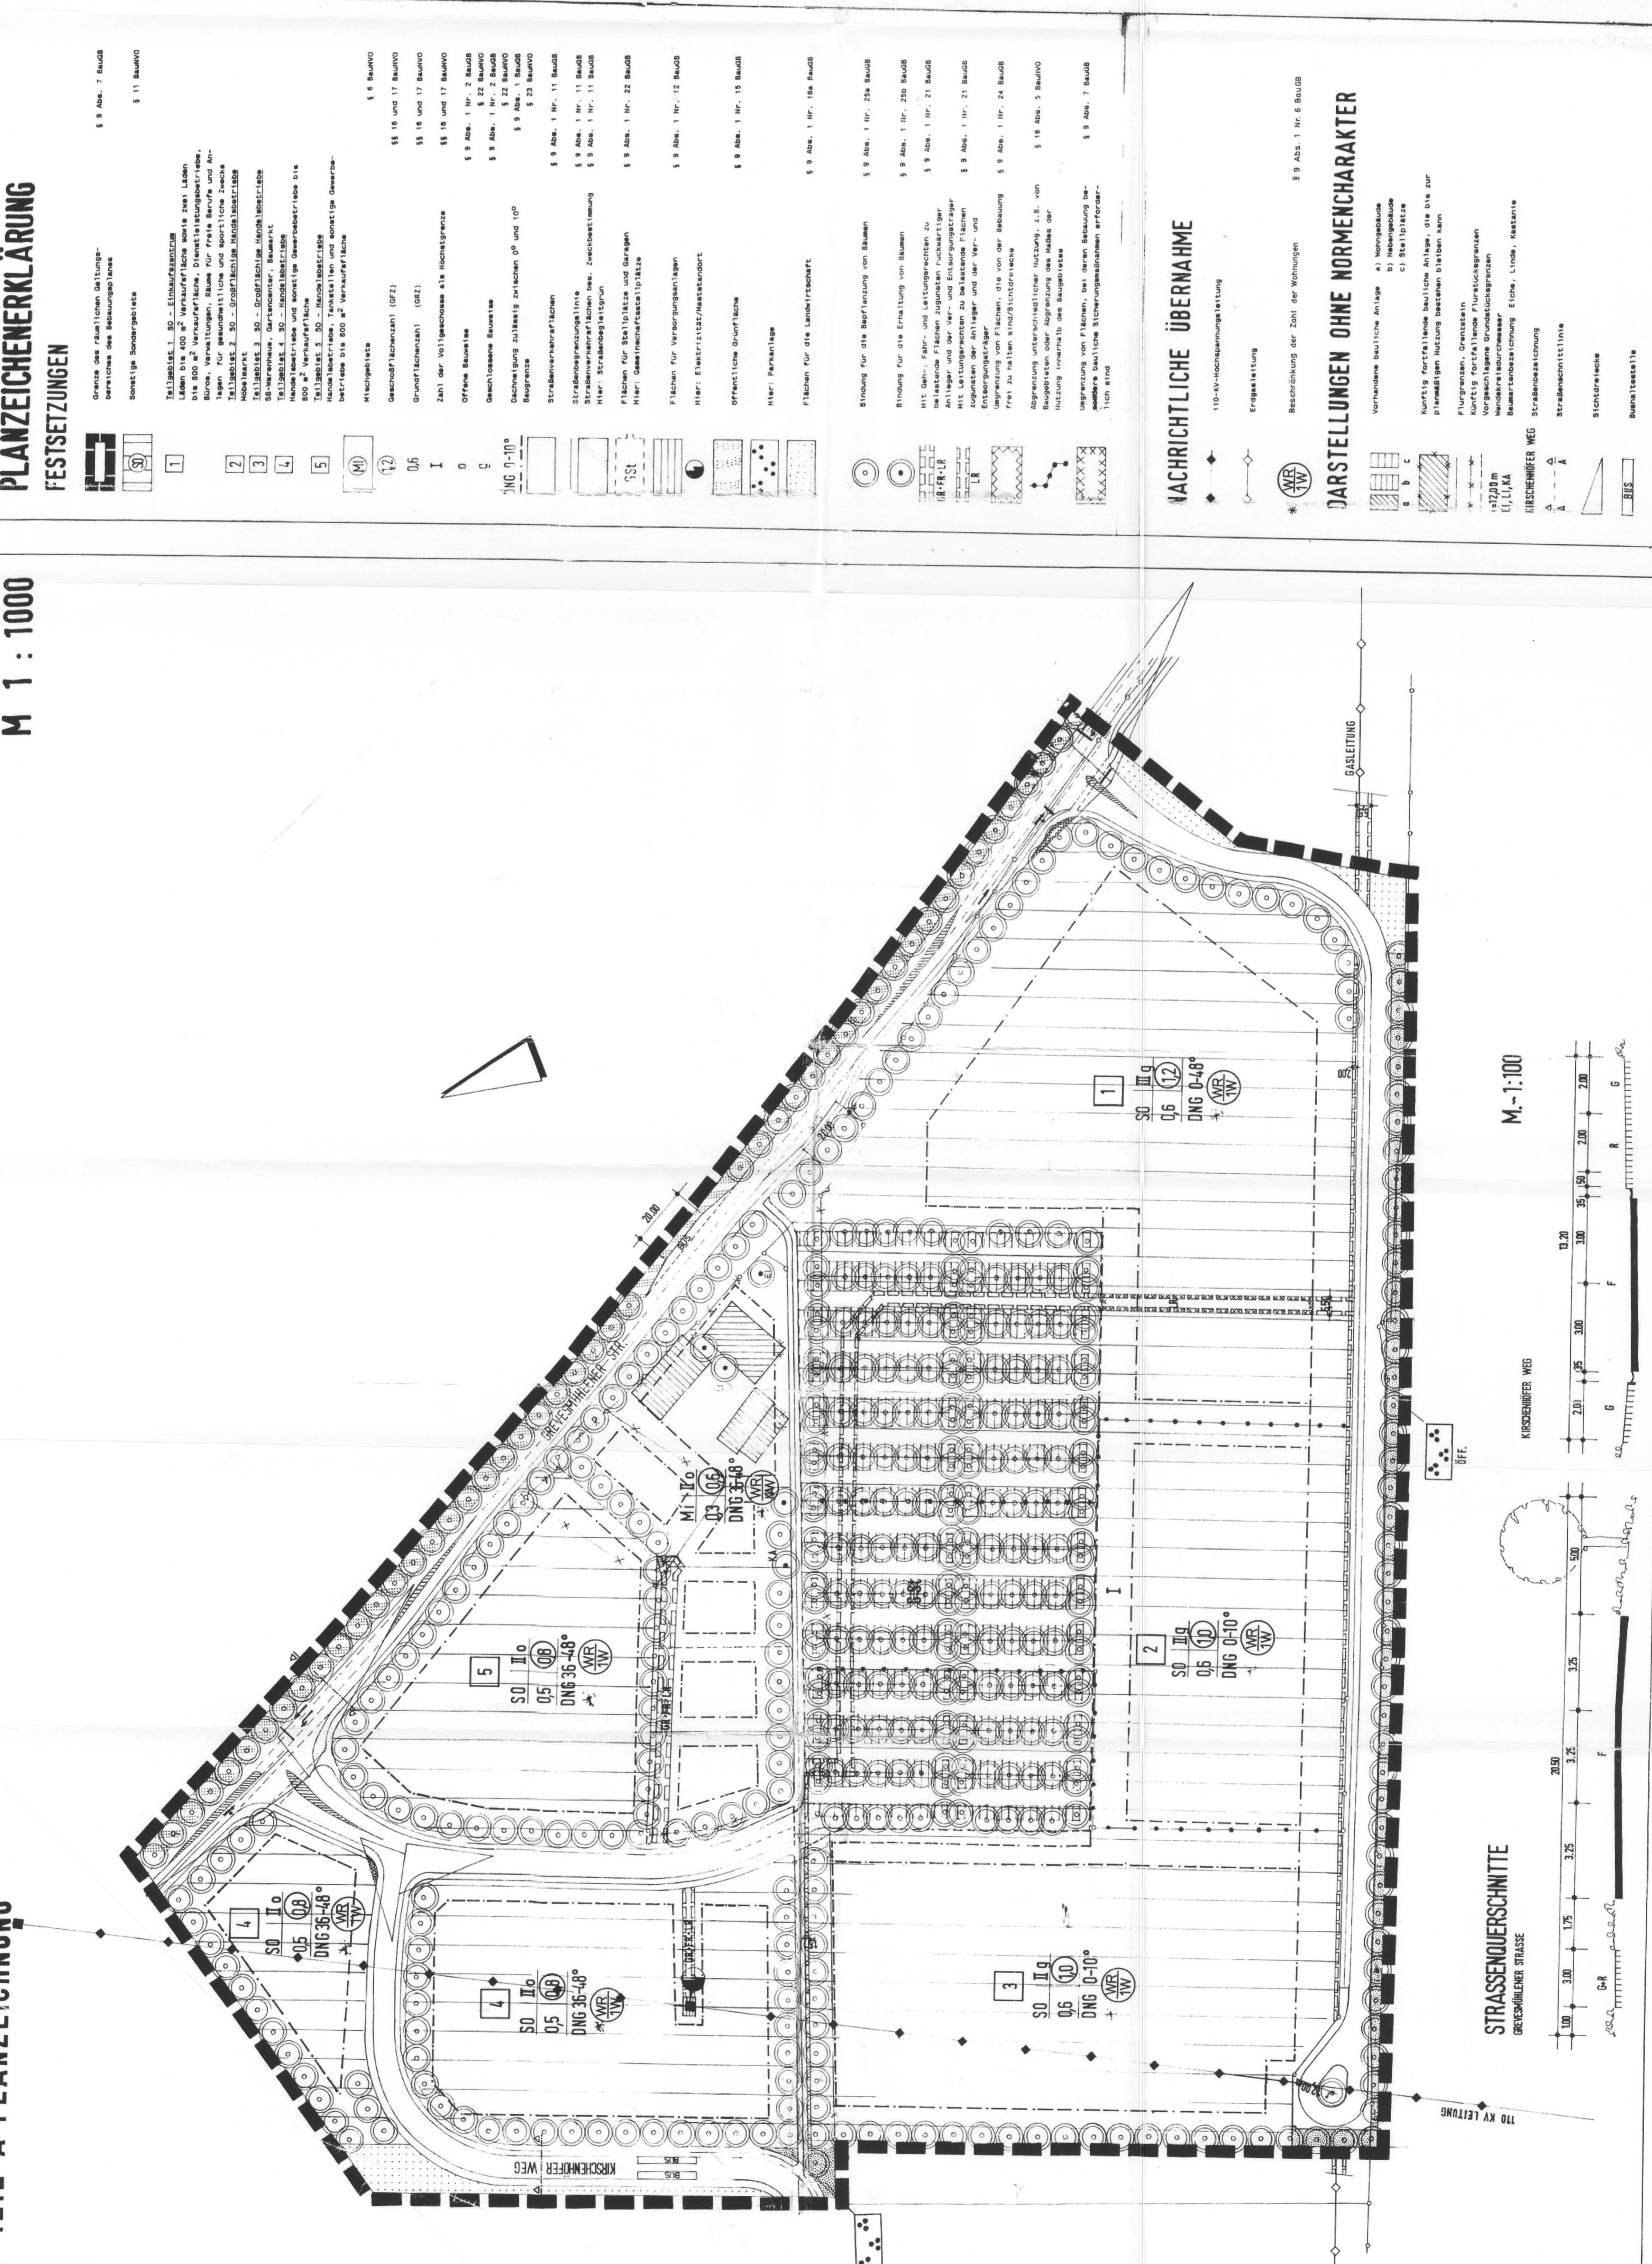

BEBAUUNGSPLAN DER STADT SCHWERIN
STAND: ORIGINALAUSFERTIGUNG













